

"THIS PLAN IS APPROVED ONLY FOR WORK INDICATED ON THE APPLICATION SPECIFICATION SHEET. ALL OTHER MATTERS SHOWN ARE NOT TO BE RELIED UPON, OR TO BE CONSIDERED AS EITHER BEING APPROVED OR IN ACCORDANCE WITH APPLICABLE CODES.

CONSTRUCTION LEGEND

Note: Refer to Drawing A004

DEMOLITION LEGEND


Note: Refer to Drawing A004

CONSTRUCTION SYMBOL LEGEND


Note: Refer to Drawing A004

SYMBOL LEGEND

- Existing wall to remain
- Remove existing partitions, walls and/or floors as indicated
- New 2 HR-rated wall
- New GW/B wall - See Partition Schedule

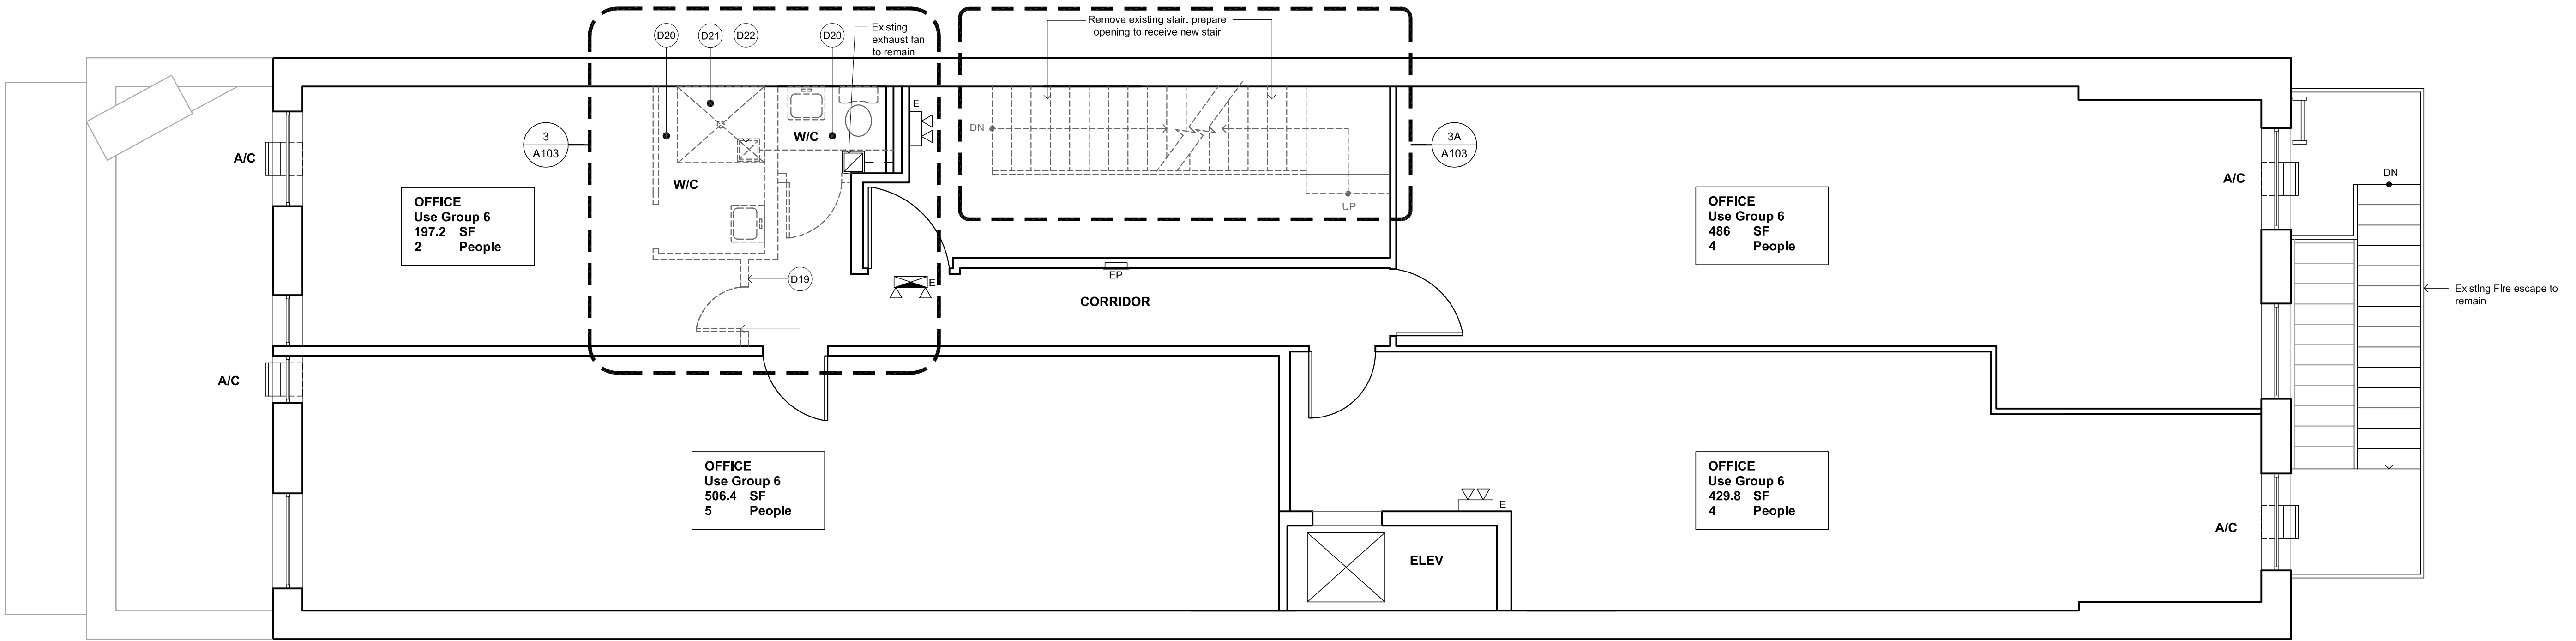

2 3rd FLOOR DEMOLITION PLAN
1/4" = 1'-0"

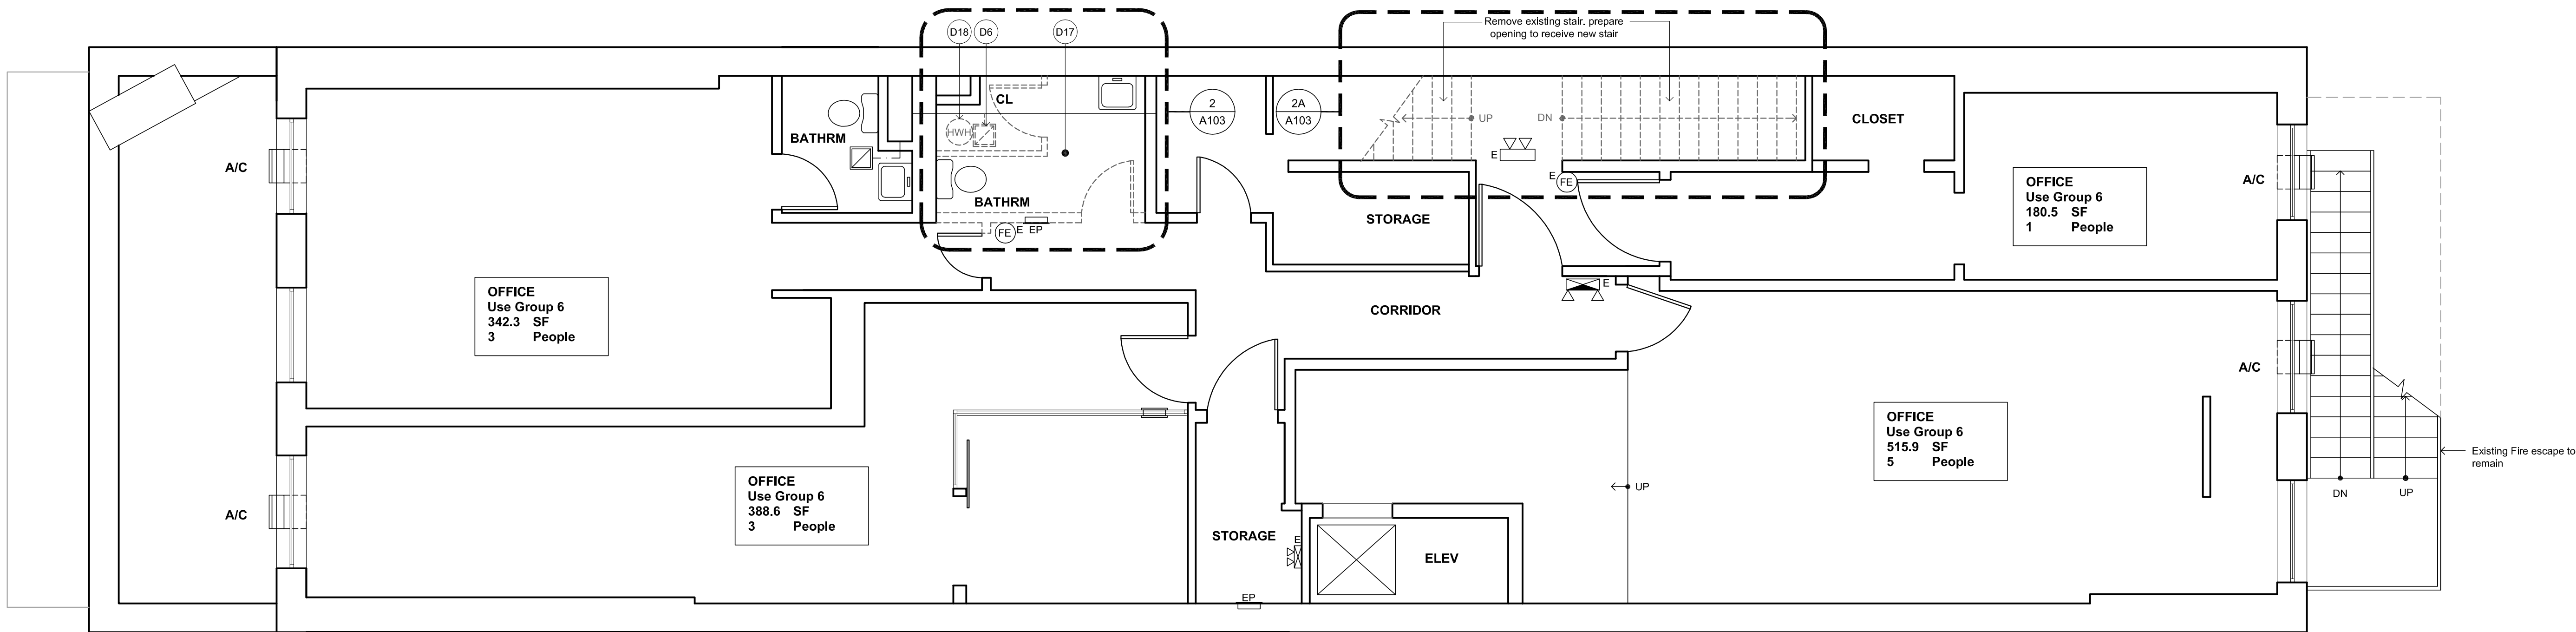

1 2nd FLOOR DEMOLITION PLAN
1/4" = 1'-0"

No.	Date	Bulletin

No.	Date	Revision
△		
△		
△		
△		
△		
△		

Date	Issued for
02.12.09	DOB approval
09.22.09	DOB approval

Scale 1/4" = 1'-0"	Project No. .
Drawn by	Checked by
Issued for DOB approval	Approved by Architect
Issue Date 07.22.09	Engineer
	Owner

**KIT MIDDLETON
ARCHITECT P.C.**

34 East 23rd Street 5th Floor
New York, NY 10010
T 212 420 8595
F 212 420 8596

Renovations to:
137 West 14th St
New York, NY

Drawing Title
**2nd - 3rd FLOOR
DEMOLITION PLANS**

Drawing No.
A103

This drawing is the property of KIT MIDDLETON ARCHITECT P.C.